

Daily Taxiway Closures – Taxiway A Shoulder Repaving

Taxiway A will be closed daily for shoulder asphalt repaving over the course of several weeks. This work will be completed in several phases, and the affected segments of Taxiway A will be closed during the daytime work hours for each phase. Please see the closure schedule below and attached exhibit outlining the work areas.

Closure Schedule

Phase 1: Taxiway A closed between Taxiway F and Taxilane A2, Jan. 7th-10th 2019, 0730-1430L. Taxilane A1 apron remains accessible for ADG V and smaller aircraft.

Phase 2: Taxiway A closed between Taxilane A2 and Taxilane A3, Jan. 14th-15th 2019, 0730-1430L. Taxilane A2 and Taxilane A3 aprons remain accessible.

Phase 3A: Taxiway A closed between Taxilane A1 and Taxilane A2, Jan. 28th-31st 2019, 0730-1430L. Taxilane A1 apron will not be accessible for aircraft during the work hours.

Phase 3B: Taxiway A closed between Taxiway F and Taxilane A1, Feb. 11th-13th 2019, 0730-1430L. Taxilane A1 apron will not be accessible for aircraft during the work hours.

Phase 4: Taxiway A closed between Taxiway F and Taxilane A3, Feb. 25th-28th 2019, 0730-1430L. Taxilane A2 apron will not be accessible for aircraft during the work hours.

Phase 5: Taxiway A closed between Taxilane A2 and Taxilane A3, Mar. 4th-6th 2019, 0730-1430L. Taxilane A3 apron access restricted during the work hours.

A Notice to Airmen (NOTAM) will be issued 72 hours prior to the scheduled closures. Please plan your flight operations accordingly. For current airfield operating conditions please check NOTAMs at <https://pilotweb.nas.faa.gov>. Thank you for your support.


For questions or comments regarding this advisory please contact Airside Manager, Jeff Mort, Jmort@lawa.org.

Issue Date: December 31, 2018

Subject: Daily Taxiway Closures – Taxiway A Shoulder Repaving


*The LAX Operations Advisory will be posted on LAWA's Airport Operations web site and can be retrieved at <http://www.lawa.org/airops.aspx>



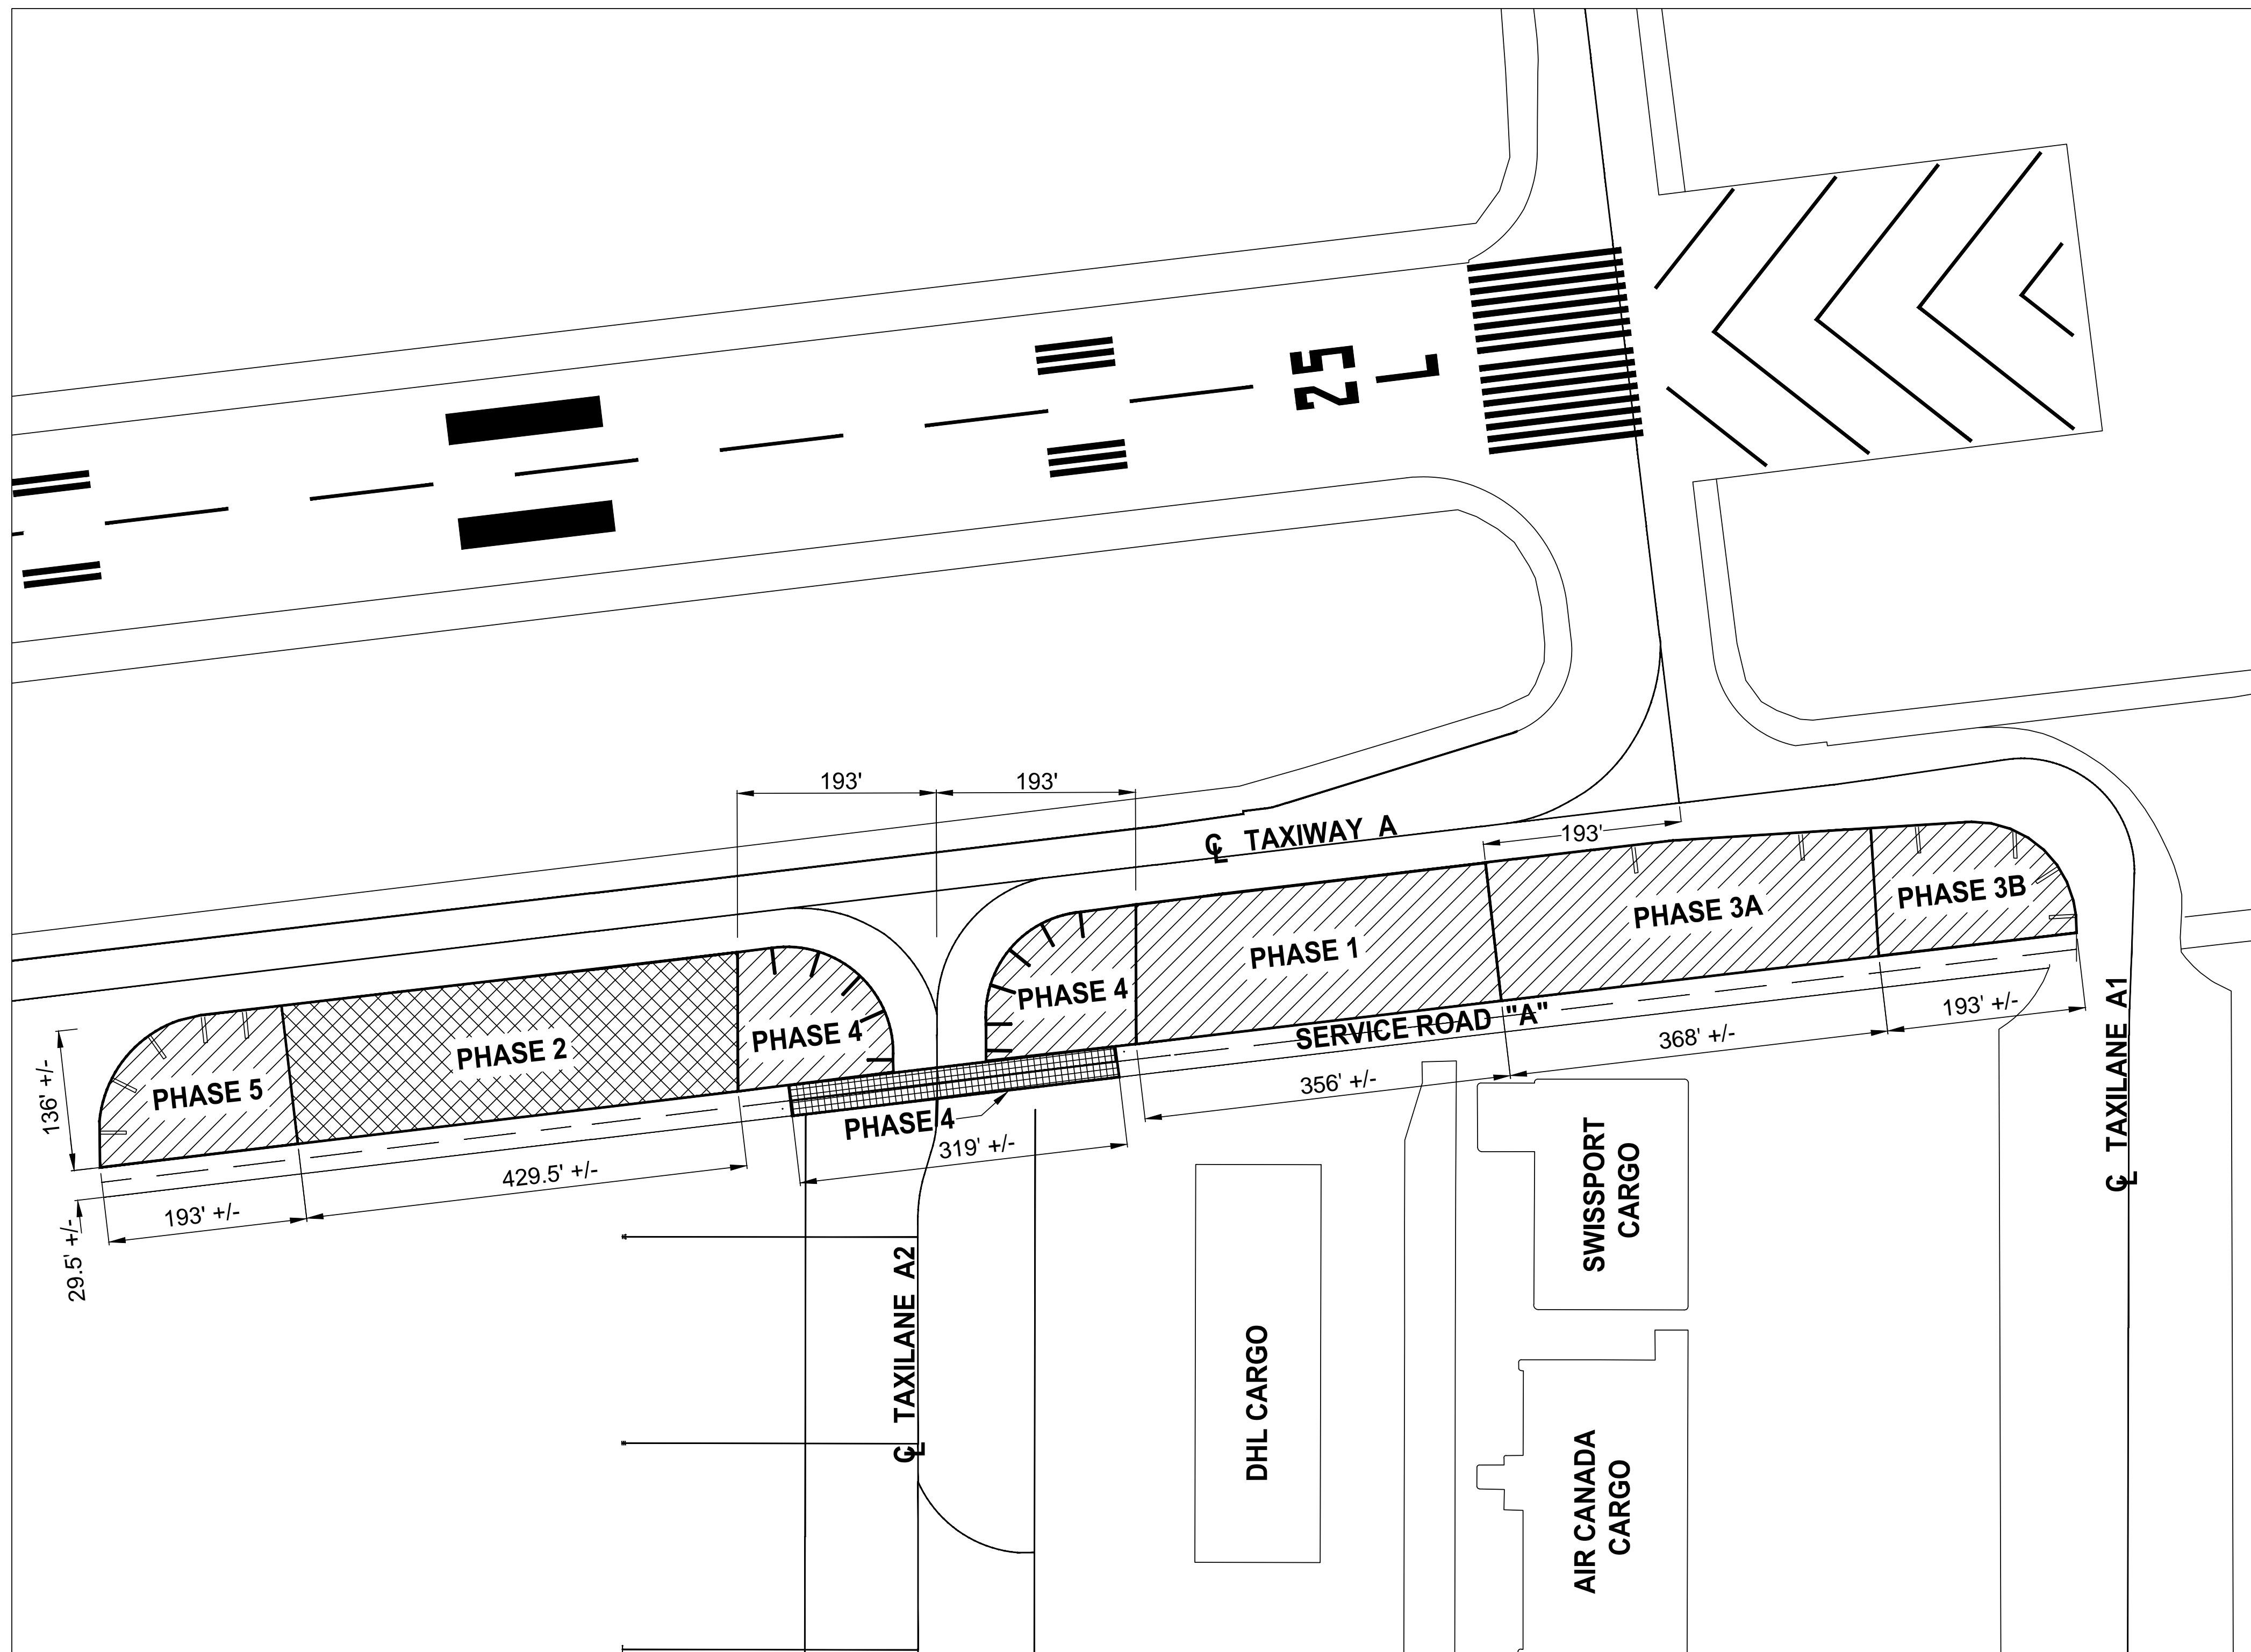

SITE PLAN
SCALE: 1"=100'-0"

INDEX OF DRAWINGS		
SHEET NUMBER	SHEET TITLE	SHEET DESCRIPTION
1	G-1	COVER SHEET
2	C-1	SITE PLAN AND DRAWING INDEX
3	C-2	PHASE 1 - PAVEMENT REHABILITATION PLAN
4	C-3	PHASE 2 - PAVEMENT REHABILITATION PLAN
5	C-4	PHASE 3A - PAVEMENT REHABILITATION PLAN
6	C-5	PHASE 3B - PAVEMENT REHABILITATION PLAN
7	C-6	PHASE 4 - PAVEMENT REHABILITATION PLAN
8	C-7	PHASE 5 - PAVEMENT REHABILITATION PLAN
9	C-8	PHASE 1 - PAVEMENT MARKING PLAN
10	C-9	PHASE 2 - PAVEMENT MARKING PLAN
11	C-10	PHASE 3A - PAVEMENT MARKING PLAN
12	C-11	PHASE 3B - PAVEMENT MARKING PLAN
13	C-12	PHASE 4 - PAVEMENT MARKING PLAN
14	C-13	PHASE 5 - PAVEMENT MARKING PLAN
15	C-14	PAVEMENT MARKING DETAIL
16	C-15	PHASE 4 - TEMPORARY AIRCRAFT ROUTE PLAN

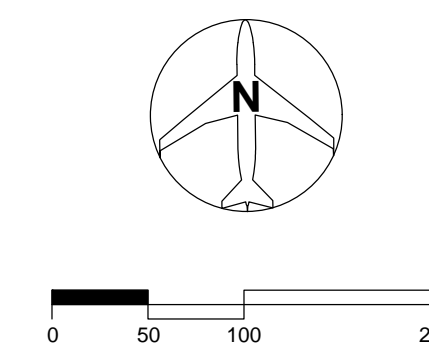

	<i>Los Angeles World Airports</i>			
	SHOULDER & SURFACE RD REPAIR AT TWY "A" & SERVICE RD "A"			
	SITE PLAN & DRAWING INDEX			
	LOS ANGELES INTERNATIONAL AIRPORT			
SUBMITTED BY		APPROVED BY		
ASST. CHIEF AIRPORTS ENGINEER		CHIEF AIRPORTS ENGINEER		
DRAWN	CHECKED	PLAN SET NUMBER	SHEET	
NWG	JH	02 OF XX	C-1	
SCALE	DATE	DWG NO.		
AS NOTED	06-XX-2018			
GRID LOCATIONS	FILE NAME	20180054-02		
TO	20180054			

20180054-01-01.dwg 06/26/2018