

## **Taxiway C at Taxiway C10 and Taxilane C10 Repaving Project – 11 Day Continuous Closure**

Taxiway C between Taxiway J and Terminal 4 Gate 49B, Taxiway C10 between Taxiway B and Taxiway C, and Taxilane C10 will be closed for a repaving project starting May 11, 2020 through May 22, 2020. This will be a continuous eleven-day closure for profiling, repaving, cure time, and markings restoration. TBIT Gates 151, 153, 155, 157, and 159 will be closed to aircraft during this project. Terminal 4 Gates 41, 43, 45, 47A, 47B, and 49A will be closed to aircraft during this project. Terminal 4 Gates 48A, 48B, 48X, and 49B will remain open to aircraft with modified push back procedures to be coordinated with LAX Air Traffic Control Tower and airline staff. Please see the following pages for exhibits depicting the project area.

### Taxiway Closures:

- Taxiway C between Taxiway J and Terminal 4 Gate 49B closed continuously 5/11/2020 (0400L) through 5/22/2020 (1400L).
- Taxiway C10 between Taxiway C and Taxiway B closed continuously 5/11/2020 (0400L) through 5/22/2020 (1400L).
- Taxilane C10 north of Taxiway C closed continuously 5/11/2020 (0400L) through 5/22/2020 (1400L).

A Notice to Airmen (NOTAM) will be issued 72 hours prior to the scheduled closures. Please plan your flight operations accordingly. For current airfield operating conditions please check NOTAMs at <https://notams.aim.faa.gov/notamSearch/disclaimer.html>. Thank you for your support.

For questions or comments regarding this advisory please contact Airside Manager, Jeff Mort, [Jmort@lawa.org](mailto:Jmort@lawa.org).

**Issue Date: May 06, 2020**

**Subject: Taxiway C at Taxiway C10 and Taxilane C10 Repaving Project – 11 Day Continuous Closure**

\*The LAX Operations Advisory will be posted on LAWA's Airport Operations web site and can be retrieved at <http://www.lawa.org/airops.aspx>



**LAX** **LVNY** **PMID**

Los Angeles World Airports  
 Pavement Rehabilitation at Taxiway C10

EXHIBIT

US ANGELES INTERNATIONAL AIRPORT


DESIGNED BY: \_\_\_\_\_  
 DRAWN BY: \_\_\_\_\_  
 CHECKED BY: \_\_\_\_\_

DATE: 06-07-2019

PROJECT NUMBER: \_\_\_\_\_  
 SHEET NUMBER: \_\_\_\_\_

10

**DRAFT**

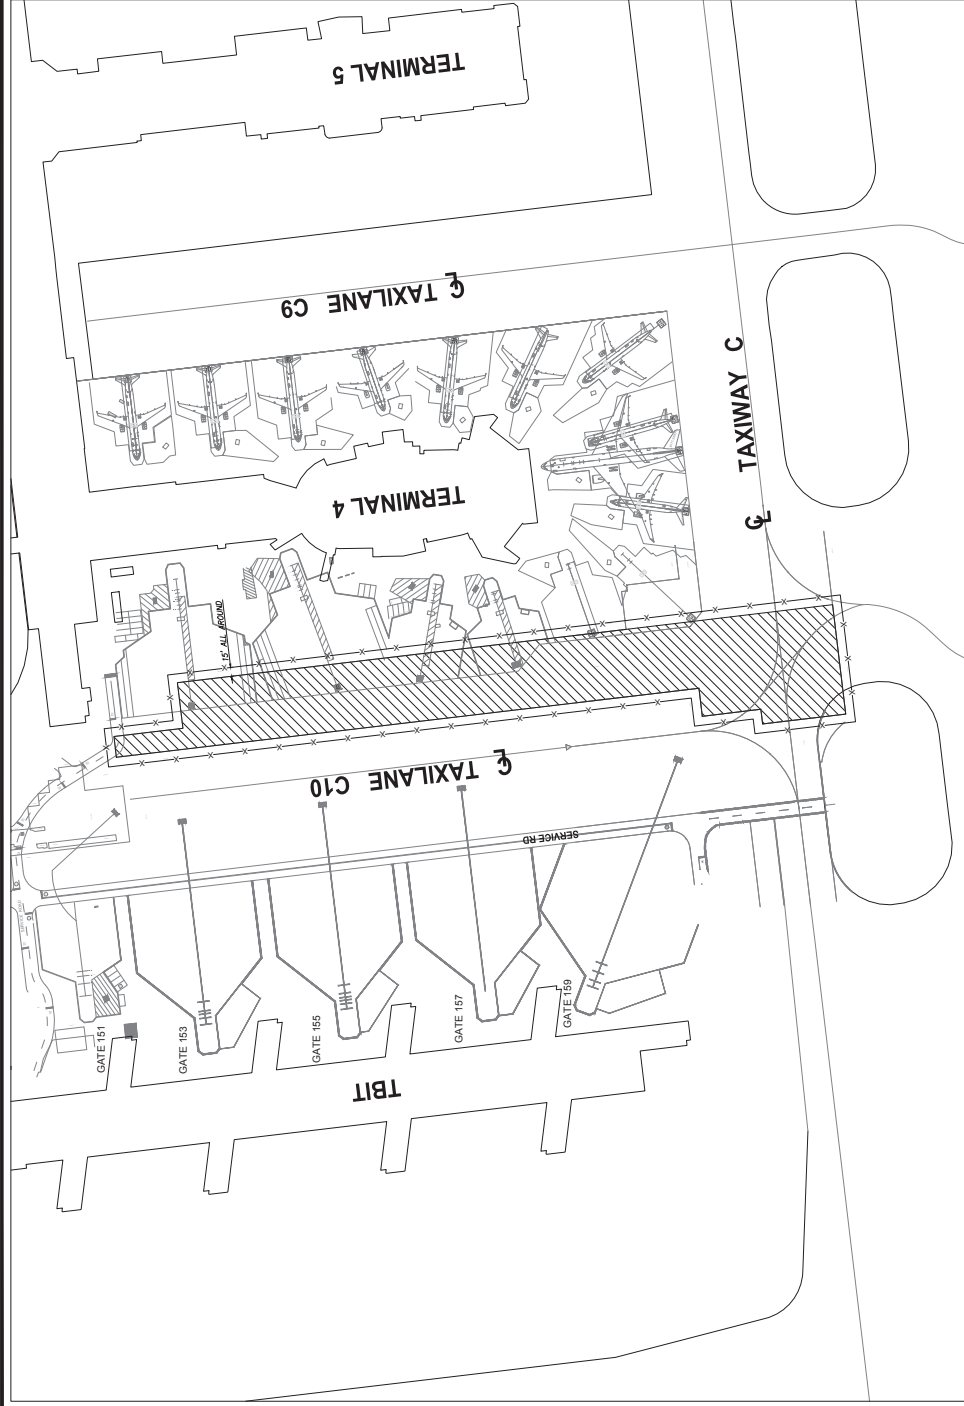

**EXHIBIT**  
 SCALE: 1"=100'


**LEGEND:**




AREA = 147,948 SF

**SCOPE OF WORK:**

MILL AND OVERLAY 6" AC

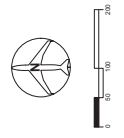

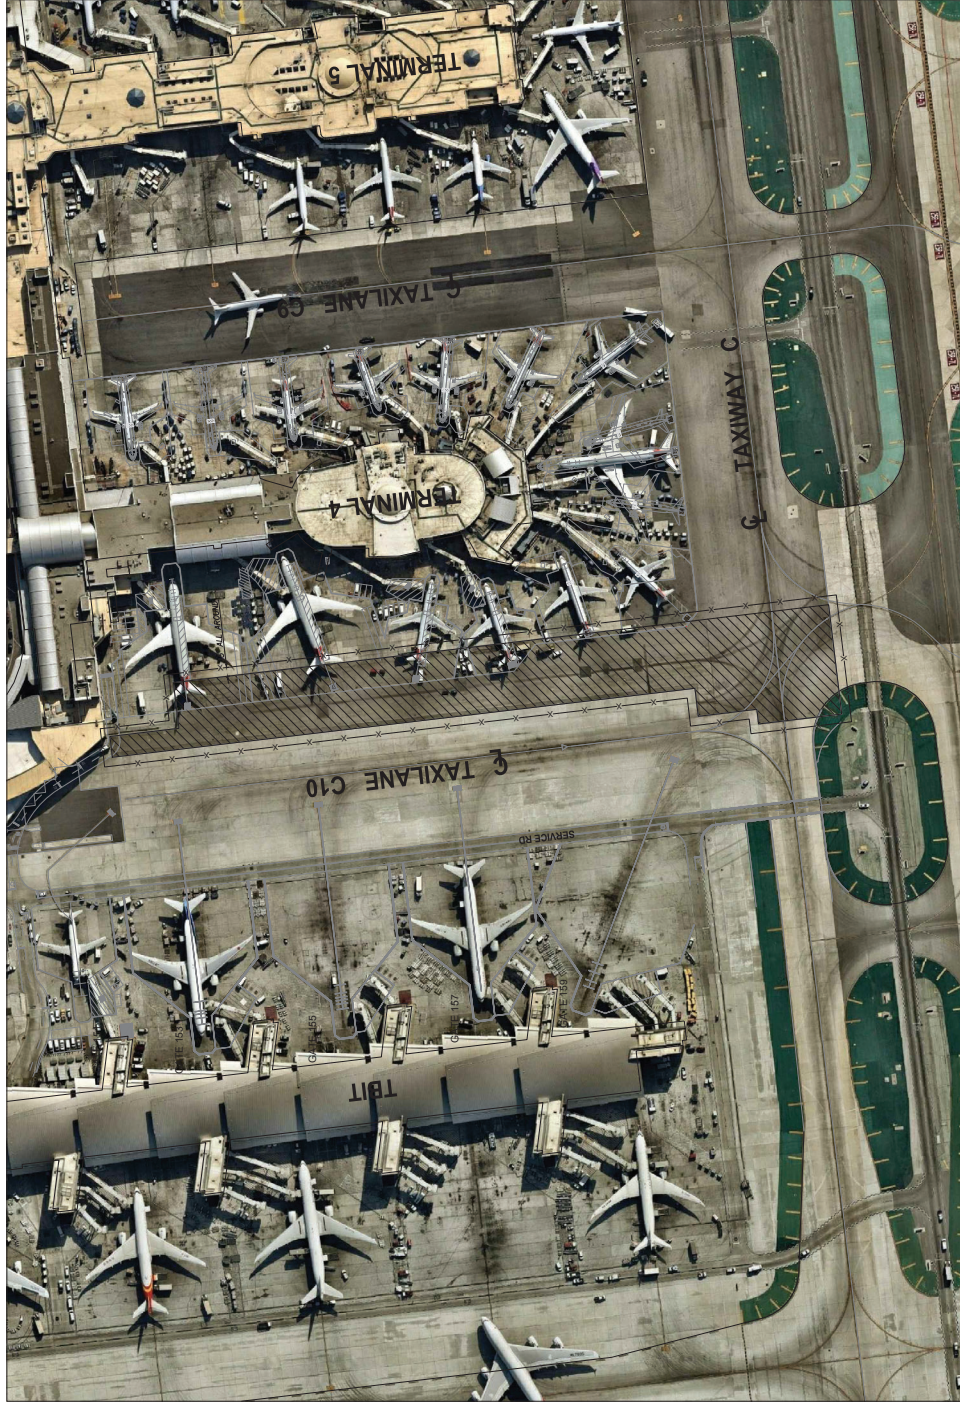


**EXHIBIT**  
SCALE: 1"=100'

**SCOPE OF WORK:**  
MILL AND OVERLAY 6" AC"

**LEGEND:**



AREA = 147,948 SF

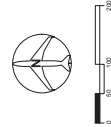

**DRAFT**

**LAX** **PMID** **WVNY**

Los Angeles World Airports  
 PAVEMENT REHABILITATION AT TAXILANE C10  
 EXHIBIT  
 LOS ANGELES INTERNATIONAL AIRPORT  
 SUBMITTED BY: [Redacted]  
 DRAWN BY: [Redacted] DATE: 06-07-2019  
 CHECKED BY: [Redacted] DATE: 06-07-2019  
 DESIGNED BY: [Redacted] DATE: 06-07-2019  
 SCALE: AS NOTED  
 SHEET NO. [Redacted]  
 PROJECT NO. [Redacted]  
 FILE NAME: [Redacted]